


Three equal spaces when $R < 25$ m
 Four equal spaces when $R \geq 25$ m
 (TYP)

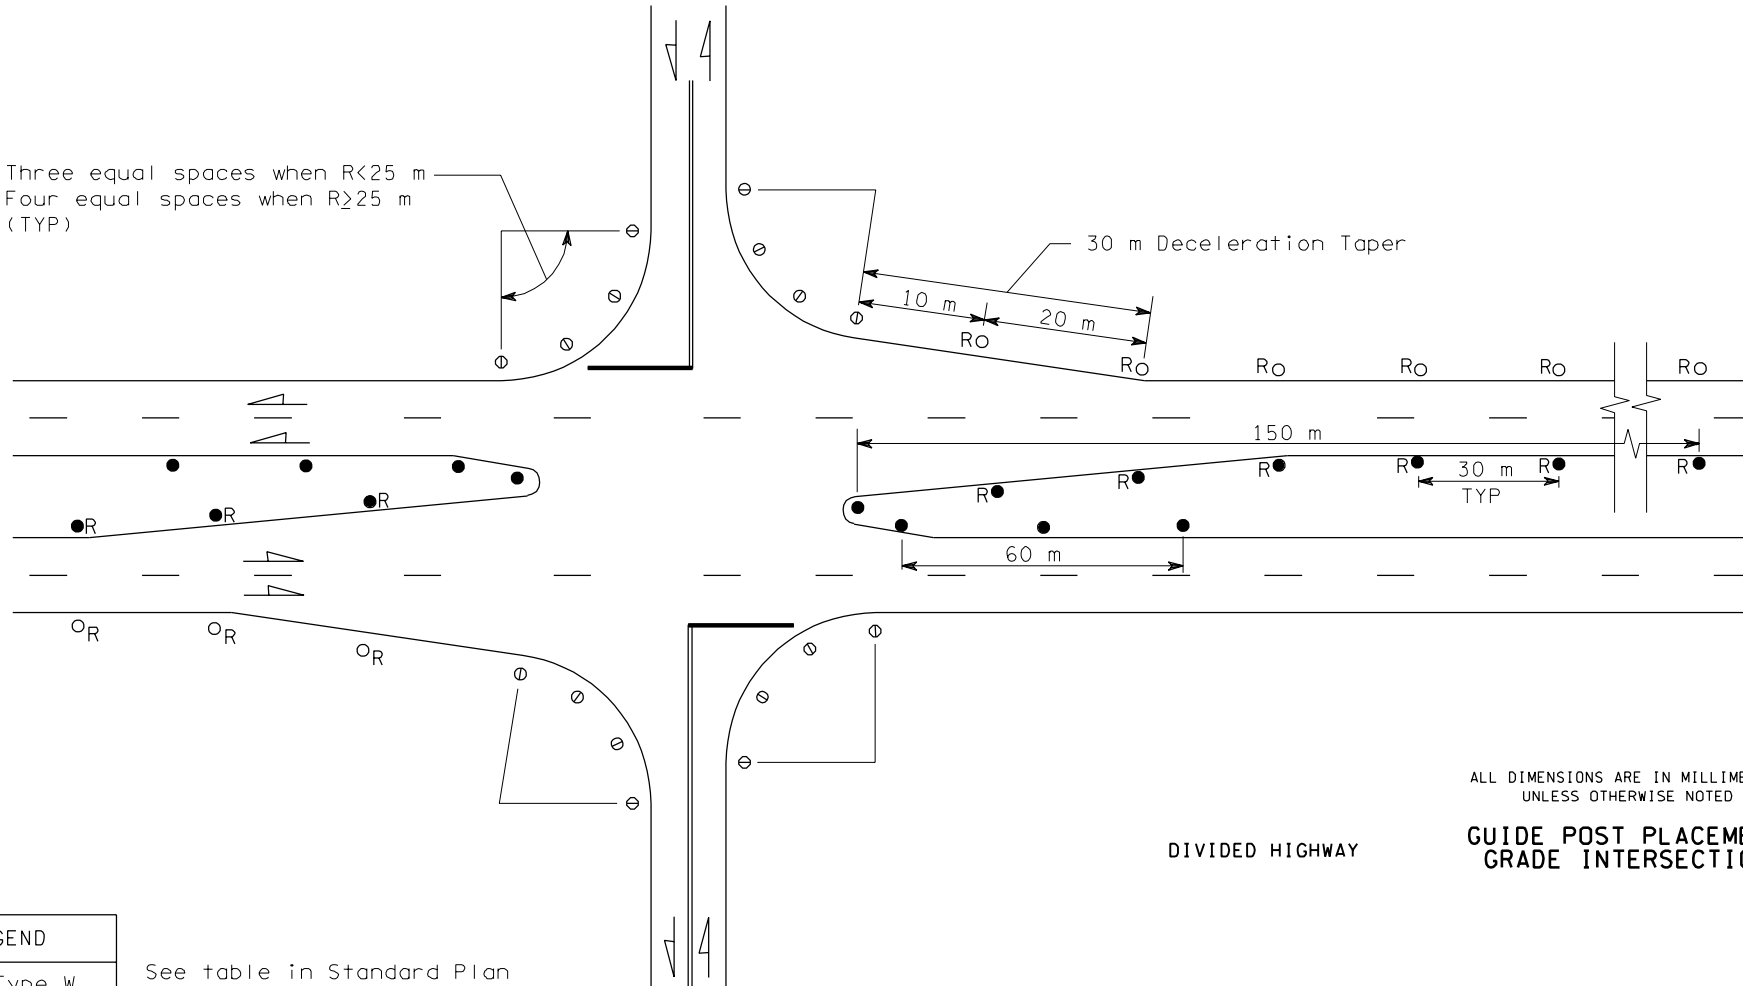

ALL DIMENSIONS ARE IN MILLIMETERS
 UNLESS OTHERWISE NOTED

GUIDE POST PLACEMENT GRADE INTERSECTION

DIVIDED HIGHWAY

LEGEND

○ Type W

● Type Y

⊙ Type WW

⊙ Type WR

⊙ Type YR

See table in Standard Plan
 GUIDE POSTS for definition
 of Guide Post types

"R" shows the side of
 the guide post with the
 red reflective sheeting

STANDARD PLAN H-1a

APPROVED FOR PUBLICATION

STATE DESIGN ENGINEER

DATE

WASHINGTON STATE DEPARTMENT OF TRANSPORTATION
 OLYMPIA, WASHINGTON